DESCRIPTION - 17.0 ACRE TRACT #1

A TRACT OF LAND LYING IN THE NORTHWEST QUARTER OF SECTION 15, TOWNSHIP 3 SOUTH, RANGE 9 WEST OF THE 3RD PRINCIPAL MERDIAN, MONROE COUNTY, ILLINOIS AND BEING MORE FULLY DESCRIBED AS FOLLOWS TO-WIT:

COMMENCING AT A FOUND STONE PILE MARKING THE CENTER OF SAID SECTION 15; THENCE NORTH 00 DEGREES, 38 MINUTES AND 10 SECONDS WEST ALONG THE NORTH-SOUTH CENTERLINE OF SAID SECTION 916.29 FEET TO A 5/8" IRON PIN MARKING THE TRUE POINT OF BEGINNING; THENCE NORTH 82 DEGREES, 42 MINUTES AND 45 SECONDS WEST LEAVING SAID NORTH-SOUTH CENTERLINE 373.74 FEET TO A 5/8"IRON PIN; THENCE NORTH 73 DEGREES, 14 MINUTES AND 03 SECONDS WEST 147.74 FEET TO A 5/8"IRON PIN; THENCE NORTH 00 DEGREES, 38 MINUTES AND 10 SECONDS WEST PARALLEL WITH THE NORTH-SOUTH CENTERLINE OF SAID SECTION 1335.29 FEET TO THE CENTERLINE OF "KK" ROAD, FROM WHICH A 5/8" IRON PIN BEARS SOUTH 00 DEGREES, 38 MINUTES AND 10 SECONDS EAST 24.00 FEET; THENCE EASTERLY ALONG SAID CENTERLINE AND ALONG A 06 DEGREE, 44 MINUTE AND 30 SECOND CURVE TO THE LEFT HAVING A CENTRAL ANGLE OF I DEGREES. 29 MINUTES AND 45 SECONDS. AN ARC LENGTH OF 467.19 FEET AND A CHORD OF NORTH 72 DEGREES. 28 MINUTES AND 20 SECONDS EAST 461.33 FEET; THENCE NORTH 56 DEGREES, 43 MINUTES AND 28 SECONDS EAST ALONG SAID CENTERLINE 82.80 FEET TO THE NORTH-SOUTH CENTERLINE OF SAID SECTION, FROM WHICH A 5/8" IRON PIN BEARS SOUTH 00 DEGREES, 38 MINUTES AND 10 SECONDS EAST 17.00 FEET; THENCE SOUTH 00 DEGREES, 38 MINUTES AND 10 SECONDS EAST LEAVING SAID "KK" ROAD CENTERLINE AND ALONG SAID NORTH-SOUTH CENTERLINE 1609.70 FEET TO THE POINT OF BEGINNING, CONTAINING 17.0 ACRES, MORE OR LESS, WITH THE ABOVE DESCRIBED BEING SUBJECT TO THAT PORTION NOW BEING USED FOR PUBLIC ROAD PURPOSES AND SUBJECT TO OTHER EASEMENTS AND RIGHTS-OF-WAY OF RECORD OR NOT OF RECORD, IF ANY. AS PER SURVEY #2025-009343 OF JOHN D. JANES, ILLINOIS PROFESSIONAL LAND SURVEYOR

DESCRIPTION - 17.2 ACRE TRACT #2

A TRACT OF LAND LYING IN THE NORTHWEST QUARTER OF SECTION 15, TOWNSHIP 3 SOUTH, RANGE 9 WEST OF THE 3RD PRINCIPAL MERIDIAN, MONROE COUNTY, ILLINOIS AND BEING MORE FULLY DESCRIBED AS FOLLOWS

COMMENCING AT A FOUND STONE PILE MARKING THE CENTER OF SAID SECTION 15; THENCE NORTH 00 DEGREES, 38 MINUTES AND 10 SECONDS WEST ALONG THE NORTH-SOUTH CENTERLINE OF SAID SECTION 916.29 FEET TO A 5/8" IRON PIN; THENCE NORTH 82 DEGREES, 42 MINUTES AND 45 SECONDS WEST LEAVING SAID NORTH-SOUTH CENTERLINE 373.74 FEET TO A 5/8" IRON PIN; THENCE NORTH 73 DEGREES, 14 MINUTES AND 03 SECONDS WEST 147.74 FEET TO A 5/8" IRON PIN MARKING THE TRUE POINT OF BEGINNING; THENCE NORTH 77 DEGREES, 35 MINUTES AND 02 SECONDS WEST 587.42 FEET TO A 5/8" IRON PIN; THENCE NORTH 00 DEGREES, 38 MINUTES AND 10 SECONDS WEST PARALLEL WITH THE NORTH-SOUTH CENTERLINE OF SAID SECTION 1301.58 FEET TO THE CENTERLINE OF "KK" ROAD, FROM WHICH A 5/8" IRON PIN BEARS SOUTH OO DEGREES, 38 MINUTES AND 10 SECONDS EAST 17.00 FEET: THENCE SOUTH 78 DEGREES, 37 MINUTES AND 31 SECONDS EAST ALONG SAID CENTERLINE 386.89 FEET; THENCE EASTERLY ALONG SAID CENTERLINE AND ALONG A 06 DEGREE, 44 MINUTE AND 30 SECOND CURVE TO THE LEFT HAVING A CENTRAL ANGLE OF 13 DEGREES, 09 MINUTES AND 16 SECONDS AN ARC LENGTH OF 195.13 FEET AND A CHORD OF SOUTH 85 DEGREES, 12 MINUTES AND 09 SECONDS EAST 194.70 FEET TO A POINT FROM WHICH A 5/8" IRON PIN BEARS SOUTH 00 DEGREES, 38 MINUTES AND 10 SECONDS EAST 24.00 FEET; THENCE SOUTH 00 DEGREES, 38 MINUTES AND 10 SECONDS EAST LEAVING SAID "KK" ROAD CENTERLINE AND PARALLEL WITH THE NORTH-SOUTH CENTERLINE OF SAID SECTION 1335.29 FEET TO THE POINT OF BEGINNING, CONTAINING 17.2 ACRES, MORE OR LESS, WITH THE ABOVE DESCRIBED BEING SUBJECT TO THAT PORTION NOW BEING USED FOR PUBLIC ROAD PURPOSES AND SUBJECT TO OTHER EASEMENTS AND RIGHTS-OF-WAY OF RECORD OR NOT OF RECORD, IF ANY. AS PER SURVEY #2025-009343 OF JOHN D. JANES, ILLINOIS PROFESSIONAL LAND SURVEYOR #035-004044 DURING SEPTEMBER OF 2025.

DESCRIPTION - 11.2 ACRE TRACT #3

A TRACT OF LAND LYING IN THE NORTHWEST QUARTER OF SECTION 15, TOWNSHIP 3 SOUTH, RANGE 9 WEST THE 3RD PRINCIPAL MERIDIAN, MONROE COUNTY, ILLINOIS AND BEING MORE FULLY DESCRIBED AS FOLLOWS

COMMENCING AT A FOUND STONE PILE MARKING THE CENTER OF SAID SECTION 15; THENCE NORTH 00 DEGREES, 38 MINUTES AND 10 SECONDS WEST ALONG THE NORTH-SOUTH CENTERLINE OF SAID SECTION 916.29 FEET TO A 5/8" IRON PIN; THENCE NORTH 82 DEGREES, 42 MINUTES AND 45 SECONDS WEST LEAVING SAID NORTH-SOUTH CENTERLINE 373.74 FEET TO A 5/8" IRON PIN; THENCE NORTH 73 DEGREES, 14 MINUTES AND 03 SECONDS WEST 147.74 FEET TO A 5/8" IRON PIN; THENCE NORTH 77 DEGREES, 35 MINUTES AND 02 SECONDS WEST 587.42 FEET TO A 5/8"IRON PIN MARKING THE TRUE POINT OF BEGINNING; THENCE NORTH 54 DEGREES, 21 MINUTES AND 17 SECONDS WEST 429.64 FEET TO A 5/8" IRON PIN; THENCE NORTH 18 DEGREES, 33 MINUTES AND 50 SECONDS EAST 226.12 FEET TO A 5/8" IRON PIN; THENCE NORTH 05 DEGREES, 16 MINUTES AND 03 SECONDS WEST 241.90 FEET TO A 5/8" IRON PIN; THENCE NORTH 22 DEGREES, 18 MINUTES AND 33 SECONDS WEST 40.59 FEET TO A 5/8" IRON PIN; THENCE NORTH 34 DEGREES, 18 MINUTES AND 13 SECONDS WEST 610.28 FEET TO THE CENTERLINE OF "KK" ROAD, FROM WHICH A 5/8" IRON PIN BEARS SOUTH 34 DEGREES, 18 MINUTES AND 13 SECONDS EAST 16.47 FEET; THENCE NORTH 50 DEGREES, 50 MINUTES AND 23 SECONDS EAST ALONG SAID CENTERLINE 126.20 FEET; THENCE EASTERLY ALONG SAID CENTERLINE AND ALONG A 19 DEGREE, 33 MINUTE AND 20 SECOND CURVE TO THE RIGHT HAVING A CENTRAL ANGLE OF 44 DEGREES, 09 MINUTES AND 16 SECONDS, AN ARC LENGTH OF 225.79 FEET AND A CHORD OF NORTH 79 DEGREES, 17 MINUTES AND 51 SECONDS EAST 220.24 FEET; THENCE SOUTH 78 DEGREES, 37 MINUTES AND 31 SECONDS EAST ALONG SAID CENTERLINE 336.60 FEET TO A POINT FROM WHICH A 5/8" IRON PIN BEARS SOUTH 00 DEGREES, 38 MINUTES AND 10 SECONDS EAST 17.00 FEET; THENCE SOUTH 00 DEGREES, 38 MINUTES AND 10 SECONDS EAST LEAVING SAID "KK" ROAD CENTERLINE AND PARALLEL WITH THE NORTH-SOUTH CENTERLINE OF SAID SECTION 1301.58 FEET TO THE POINT OF BEGINNING, CONTAINING 11.2 ACRES, MORE OR LESS, WITH THE ABOVE DESCRIBED BEING SUBJECT TO THAT PORTION NOW BEING USED FOR PUBLIC ROAD PURPOSES AND SUBJECT TO OTHER EASEMENTS AND RIGHTS-OF-WAY OF RECORD OR NOT OF RECORD, IF ANY. AS PER SURVEY #2025-009343 OF JOHN D. JANES, ILLINOIS PROFESSIONAL

DESCRIPTION - 14.8 ACRE TRACT #4

LAND SURVEYOR #035-004044 DURING SEPTEMBER OF 2025.

A TRACT OF LAND LYING IN THE NORTHWEST QUARTER OF SECTION 15, TOWNSHIP 3 SOUTH, RANGE 9 WEST OF THE 3RD PRINCIPAL MERIDIAN, MONROE COUNTY, ILLINOIS AND BEING MORE FULLY DESCRIBED AS FOLLOWS

COMMENCING AT A FOUND STONE PILE MARKING THE CENTER OF SAID SECTION 15; THENCE NORTH 00 DEGREES, 38 MINUTES AND 10 SECONDS WEST ALONG THE NORTH-SOUTH CENTERLINE OF SAID SECTION 916.29 FEET TO A 5/8" IRON PIN; THENCE NORTH 82 DEGREES, 42 MINUTES AND 45 SECONDS WEST LEAVING SAID NORTH-SOUTH CENTERLINE 373.74 FEET TO A 5/8" IRON PIN; THENCE NORTH 73 DEGREES, 14 MINUTES AND 03 SECONDS WEST 147.74 FEET TO A 5/8" IRON PIN; THENCE NORTH 77 DEGREES, 35 MINUTES AND 02 SECONDS WEST 587.42 FEET TO A 5/8"IRON PIN; THENCE NORTH 54 DEGREES, 21 MINUTES AND 17 SECONDS WEST 429.64 FEET TO A 5/8" IRON PIN MARKING THE TRUE POINT OF BEGINNING; THENCE NORTH 87 DEGREES, 03 MINUTES AND 10 SECONDS WEST 534.12 FEET TO A 5/8" IRON PIN; THENCE NORTH 47 DEGREES, 24 MINUTES AND 50 SECONDS WEST 640.35 FEET TO THE CENTERLINE OF "KK" ROAD, FROM WHICH OF A 5/8" IRON PIN BEARS SOUTH 47 DEGREES, 24 MINUTES AND 50 SECONDS EAST 21.00 FEET; THENCE EASTERLY ALONG SAID CENTERLINE AND ALONG A 04 DEGREE, 26 MINUTE AND 15 SECOND CURVE TO THE RIGHT HAVING A CENTRAL ANGLE OF 01 DEGREE. 42 MINUTES AND 25 SECONDS, AN ARC LENGTH OF 38.47 FEET AND A CHORD OF NORTH 52 DEGREES, 25 MINUTES AND 31 SECONDS EAST 38.47 FEET; NORTH 53 DEGREES, 16 MINUTES AND 43 SECONDS EAST ALONG SAID CENTERLINE 524.30 FEET; THENCE NORTH 50 DEGREES, 50 MINUTES AND 23 SECONDS EAST ALONG SAID CENTERLINE 315.41 FEET TO A POINT FROM WHICH A 5/8" IRON PIN BEARS SOUTH 34 DEGREES. 18 MINUTES AND 13 SECONDS EAST 16.47 FEET; THENCE SOUTH 34 DEGREES, 18 MINUTES AND 13 SECONDS EAST LEAVING SAID CENTERLINE 610.28 FEET TO A 5/8" IRON PIN; THENCE SOUTH 22 DEGREES, 18 MINUTES AND 33 SECONDS EAST 40.59 FEET TO A 5/8" IRON PIN; THENCE SOUTH 05 DEGREES, 16 MINUTES AND 03 SECONDS EAST 241.90 FEET TO A 5/8" IRON PIN; THENCE SOUTH 18 DEGREES, 33 MINUTES AND 50 SECONDS WEST 226.12 FEET TO THE POINT OF BEGINNING, CONTAINING 14.8 ACRES, MORE OR LESS, WITH THE ABOVE DESCRIBED BEING SUBJECT TO THAT PORTION NOW BEING USED FOR PUBLIC ROAD PURPOSES AND SUBJECT TO OTHER EASEMENTS AND RIGHTS-OF-WAY OF RECORD OR NOT OF RECORD, IF ANY. AS PER SURVEY #2025-009343 OF JOHN D. JANES, ILLINOIS PROFESSIONAL LAND SURVEYOR #035-004044 DURING SEPTEMBER OF 2025.

DESCRIPTION - 13.9 ACRE TRACT #5

A TRACT OF LAND LYING IN THE NORTHWEST QUARTER OF SECTION 15, TOWNSHIP 3 SOUTH, RANGE 9 WEST OF THE 3RD PRINCIPAL MERIDIAN, MONROE COUNTY, ILLINOIS AND BEING MORE FULLY DESCRIBED AS FOLLOWS

BEGINNING AT A FOUND STONE MARKING THE NORTHWEST CORNER OF SAID SECTION 15; THENCE SOUTH 89 DEGREES, 18 MINUTES AND 34 SECONDS EAST ALONG THE NORTH LINE OF SAID SECTION 1030.18 FEET TO A FOUND 3/4" IRON PIPE MARKING THE SOUTHEAST CORNER OF LOT 45 OF DELMER MEADOWS 2ND ADDITION; THENCE SOUTH 00 DEGREES, 39 MINUTES AND 49 SECONDS EAST LEAVING SAID NORTH LINE AND ALONG THE WEST LINE OF WINDING PATH LANE 166.24 FEET TO THE CENTERLINE OF "KK" ROAD, FROM WHICH A FOUND 3/4" IRON PIPE BEARS NORTH 00 DEGREES, 39 MINUTES AND 49 SECONDS WEST 23.72 FEET; THENCE SOUTH 5 DEGREES, 50 MINUTES AND 23 SECONDS WEST LEAVING SAID WEST LINE AND ALONG SAID CENTERLINE 441.61 FEET THENCE SOUTH 53 DEGREES, 16 MINUTES AND 43 SECONDS WEST ALONG SAID CENTERLINE 524.30 FEET; THENCE WESTERLY ALONG SAID CENTERLINE AND ALONG A 04 DEGREE, 26 MINUTE AND 15 SECOND CURVE TO THE LEFT HAVING A CENTRAL ANGLE OF 05 DEGREES, 04 MINUTES AND 42 SECONDS, AN ARC LENGTH OF 114.44 FEET AND A CHORD OF SOUTH 50 DEGREES, 44 MINUTES AND 22 SECONDS WEST 114.40 FEET; THENCE SOUTH 48 DEGREES, 12 MINUTES AND 02 SECONDS WEST ALONG SAID CENTERLINE 254.25 FEET TO THE WEST LINE OF SAID SECTION FROM WHICH A 5/8"IRON PIN BEARS NORTH 00 DEGREES, 29 MINUTES AND 45 SECONDS EAST 25.00 FEET THENCE NORTH OÓ DEGREES, 29 MINUTES AND 45 SECONDS EAST LEAVING SAID CENTERLINE AND ALONG SAIL WEST LINE 1012.91 FEET TO THE POINT OF BEGINNING, CONTAINING 13.9 ACRES, MORE OR LESS, WITH THE ABOVE DESCRIBED BEING SUBJECT TO THAT PORTION NOW BEING USED FOR PUBLIC ROAD PURPOSES AND SUBJECT TO OTHER EASEMENTS AND RIGHTS-OF-WAY OF RECORD OR NOT OF RECORD, IF ANY. AS PER SURVEY #2025-009343

OF JOHN D. JANES, ILLINOIS PROFESSIONAL LAND SURVEYOR #035-004044 DURING SEPTEMBER OF 2025.

 ${f SURVEYING}$ inc.

PHONE 844.769.7020 / FAX 573.769.5512

JANES SURVEYING, INC.


ILLINOIS PROFESSIONAL DESIGN FIRM #184-006709

RENEWAL: 04-30-2027

222 S. MAIN - P.O. BOX 146

PALMYRA, MO. 63461

WWW.JANESSURVEYING.COM

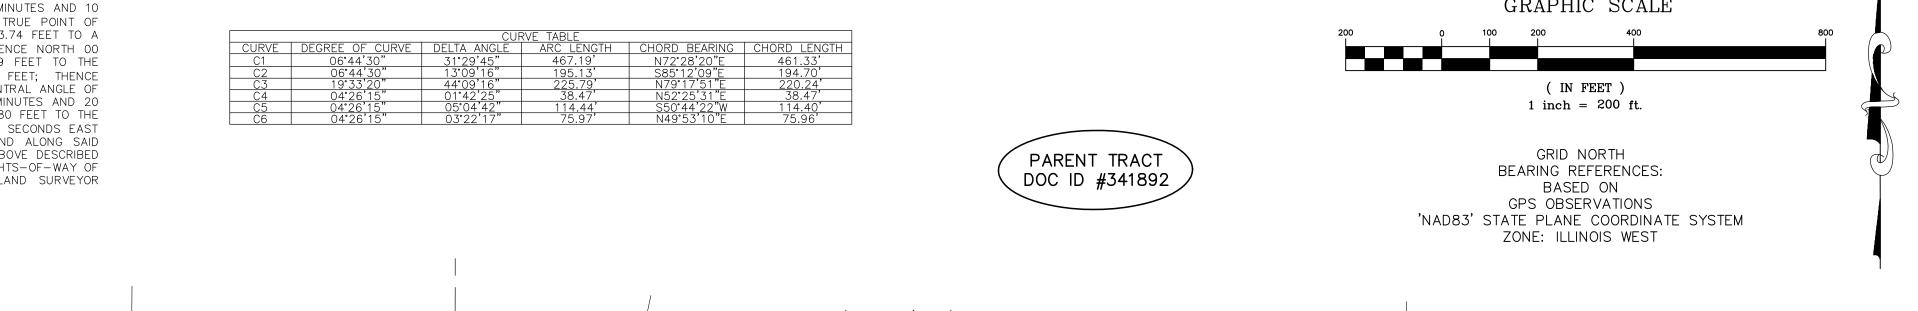

WINDING PATH LANE(PUBLIC-50' WIDE) DOC ID DELMER MEADOWS 2ND ADDITION #257669 ENVELOPE 2-75B N 1/4 COR MON REF SECTION 15 SEC 10 MON RFF 355 18'(R&F BK 1 PG 87 SEC 15 S00°38'10"E S01°10'03"E(R) OFFSET DELMER MEADOWS SUBDIVISION S00°39'49"E(GRID) ENVELOPE 2-92A 166.24' DESCRIPTION - 80.4 ACRE TRACT #6

SEE DETAIL TOWNSHIP 3 SOUTH. RANGE 9 WEST OF THE 3RD PRINCIPAL MERIDIAN, MONROE COUNTY, ILLINOIS AND BEING MORE FULLY DESCRIBED AS FOLLOWS S78°37'31"E 13.9 AC± N56°43'28"E OFFSET TRACT #5 OFFSET SECTION 15; THENCE SOUTH 89 DEGREES, 55 MINUTES AND 05 SECONDS WEST ALONG THE EAST-WEST CENTERLINE OF SAID SECTION 2711.78 FEET TO A 5/8" IRON PIN MARKING THE WEST QUARTER CORNER OF SAID SECTION: THENCE NORTH 00 DEGREES, 29 MINUTES AND 45 SECONDS EAST LEAVING SAID EAST-WEST CENTERLINE AND ALONG THE WEST LINE OF OFFSET #394201 SAID SECTION 1629.25 FEET TO THE CENTERLINE OF "KK" ROAD, FROM WHICH A 5/8"IRON PIN BEARS SOUTH 00 DEGREES, 29 MINUTES AND 45 SECONDS WEST 25.00 FEET; THENCE NORTH 48 DEGREES, 12 MINUTES AND 02 SECONDS EAST LEAVING SAID WEST LINE AND ALONG SAID CENTERLINE 254.25 FEET; THENCE EASTERLY ALONG SAID CENTERLINE AND ALONG A 04 DEGREE, 26 MINUTE AND 15 SECOND CURVE TO THE RIGHT HAVING A 11.2 AC± CENTRAL ANGLE OF 03 DEGREES, 22 MINUTES AND 17 SECONDS, AN ARC TRACT #3 LENGTH OF 75.97 FEET AND A CHORD OF NORTH 49 DEGREES, 53 MINUTES ₩N22°18'33"W AND 10 SECONDS EAST 75.96 FEET TO A POINT FROM WHICH A 5/8" IRON **∽S22°18'33"Ę PIN BEARS SOUTH 47 DEGREES, 24 MINUTES AND 50 SECONDS EAST 21.00 DRIVE <u>~ 40.59'~</u> FEET; THENCE SOUTH 47 DEGREES, 24 MINUTES AND 50 SECONDS EAST LEAVING SAID CENTERLINE 640.35 FEET TO A 5/8" IRON PIN; THENCE SOUTH 87 DEGREES, 03 MINUTES AND 10 SECONDS EAST 534.12 FEET TO A ****POND~ 5/8" IRON PIN; THENCE SOUTH 54 DEGREES, 21 MINUTES AND 17 17.2 AC± SECONDS EAST 429.64 FEET TO A 5/8" IRON PIN; THENCE SOUTH 77 14.8 AC± 17.0 AC± DEGREES, 35 MINUTES AND 02 SECONDS EAST 587.42 FEET TO A 5/8" TRACT #4 TRACT #1 IRON PIN; THENCE SOUTH 73 DEGREES, 14 MINUTES AND 03 SECONDS EAST 147.74 FEET TO A 5/8" IRON PIN; THENCE SOUTH 82 DEGREES, 42 MINUTES AND 45 SECONDS EAST 373.74 FEET TO A 5/8" IRON PIN ON THE NORTH-SOUTH CENTERLINE OF SAID SECTION; THENCE SOUTH 00 DEGREES, OFFSET 38 MINUTES AND 10 SECONDS EAST ALONG SAID NORTH-SOUTH CENTERLINE 916.29 FEET TO THE POINT OF BEGINNING, CONTAINING 80.4 ACRES, MORE OR LESS. WITH THE ABOVE DESCRIBED BEING SUBJECT TO THAT PORTION 25.00'_ NOW BEING USED FOR PUBLIC ROAD PURPOSES AND SUBJECT TO OTHER POND OFFSET EASEMENTS AND RIGHTS-OF-WAY OF RECORD OR NOT OF RECORD, IF ANY. AS PER SURVEY #2025-009343 OF JOHN D. JANES, ILLINOIS PROFESSIONAL LAND SURVEYOR #035-004044 DURING SEPTEMBER OF 2025.

DESCRIPTION - 2,124 SQUARE FEET ROADWAY & UTILITY EASEMENT A 2,124 SQUARE FEET ROADWAY & UTILITY EASEMENT LYING IN N82°42'45"W THE NORTHWEST QUARTER OF SECTION 15, TOWNSHIP 3 SOUTH, RANGE 9 WEST OF THE 3RD PRINCIPAL MERIDIAN, MONROE COUNTY. ILLINOIS AND BEING MORE FULLY DESCRIBED AS FOLLOWS TO-WIT: N73°14'03"W S73°14'03"E-COMMENCING AT THE NORTH QUARTER CORNER OF SAID SECTION 80.4 AC± TRACT #6

1/4 SEC LINE

15; THENCE SOUTH OO DEGREES, 38 MINUTES AND 10 SECONDS EAST 80.30 FEET TO THE TRUE POINT OF BEGINNING; THENCE CONTINUE SOUTH 00 DEGREES, 38 MINUTES AND 10 SECONDS EAST 136.13 FEET; THENCE NORTH 15 DEGREES, 40 MINUTES AND 20 SECONDS WEST 120.27 FEET; THENCE NORTH 56 DEGREES, 43 MINUTES AND 28 SECONDS EAST 37.05 FEET TO THE POINT OF BEGINNING, CONTAINING 2,124 SQUARE FEET, MORE OR LESS. AS PER SURVEY #2025-009343 OF JOHN D. JANES, ILLINOIS PROFESSIONAL LAND SURVEYOR #035-004044 DURING SEPTEMBER OF 2025.

RECORDER INFORMATION ONLY

▲ = STONE OR STONE PILE FOUND

O = IRON PIPE FOUND

(R) = RECORD DISTANCE

A TRACT OF LAND LYING IN THE NORTHWEST QUARTER OF SECTION 15,

BEGINNING AT A FOUND STONE PILE MARKING THE CENTER OF SAID

(F) = FOUND DISTANCE

 \bullet = 1/2" IRON PIN FOUND O = 5/8" IRON PIN SET

I HEREBY CERTIFY THAT THE ABOVE SURVEY AND PLAT WERE PREPARED BY ME OR UNDER MY DIRECT SUPERVISION AND THAT THIS PROFESSIONAL SERVICE CONFORMS TO THE CURRENT ILLINOIS MINIMUM STANDARDS FOR A BOUNDARY SURVEY AND THAT I AM A PROFESSIONAL LAND SURVEYOR UNDER THE LAWS, OF THE STATE OF ILLINOIS.

JOHN DAVID

CENSE RENEWAL: 11-30-2

JOHN DAVID JANES, P.L.S. #035-004044 - ILLINOIS

#212123

DHN DAVID JANES, SURVEYO IL PLS# 035-004044 JSI PROJECT NO.

2025-009343 FIELD BOOK NO: 139 HECKED: DOLL

OF THE 3RD PRINCIPAL MERIDIAN, MONROE COUNTY, ILLINOIS.

2711.78'

S89°55'05"W

DOC ID

#426011

SECTION 15, TOWNSHIP 3 SOUTH, RANGE 9 WEST


W 1/4 COR

SECTION 15

RESTORED PER

MON RFF

BK 1 PG 85

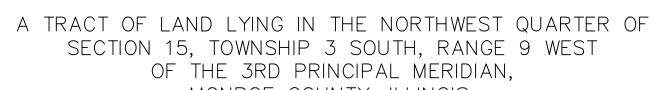

ROADWAY & UTILITY

EASEMENT

#426011